


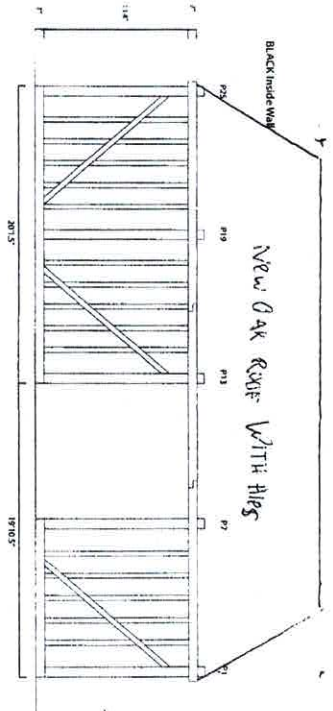
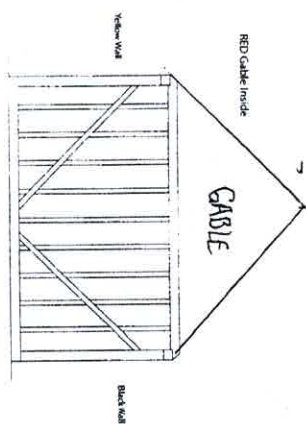


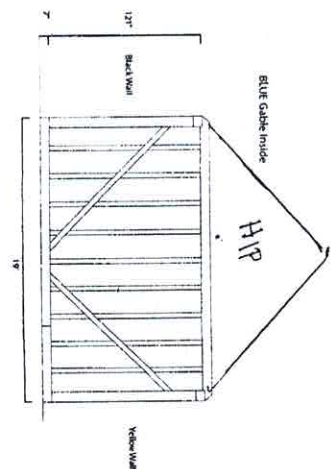


HURSHAM
BARN

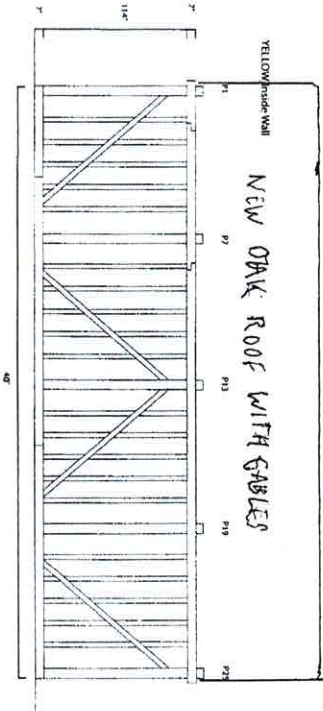


BLACK Inside Wall

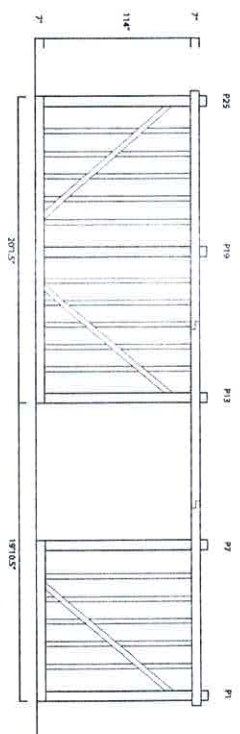


BLUE Gable Inside

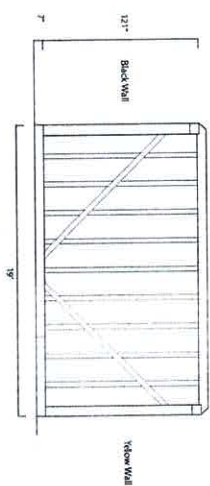


YELLOW Inside Wall

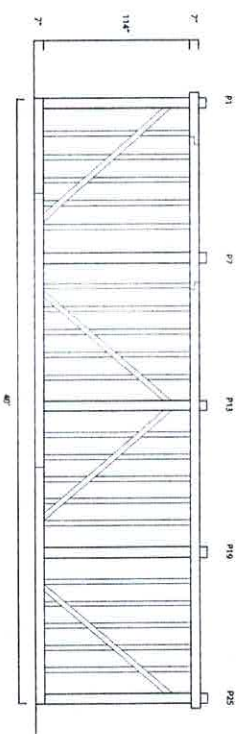

RED Gable Inside

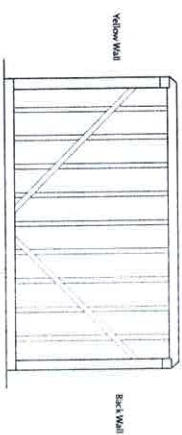

Black Wall

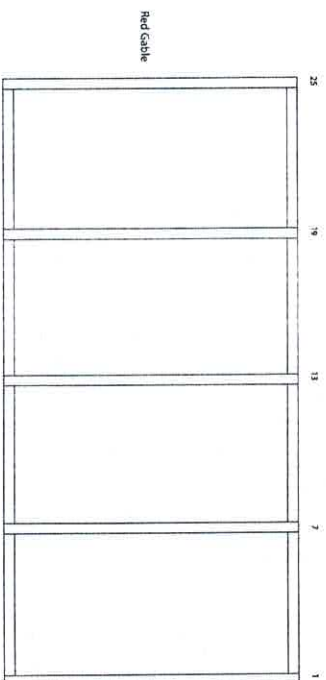


17

113

119



Red Gable

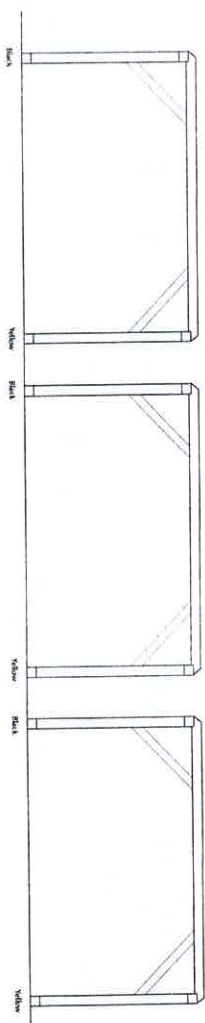



Blue Gable

Yellow Wall


Scale 1/4" = 1'-0"
1 inch = 4 feet
1/4 inch = 1 foot
Print at A1

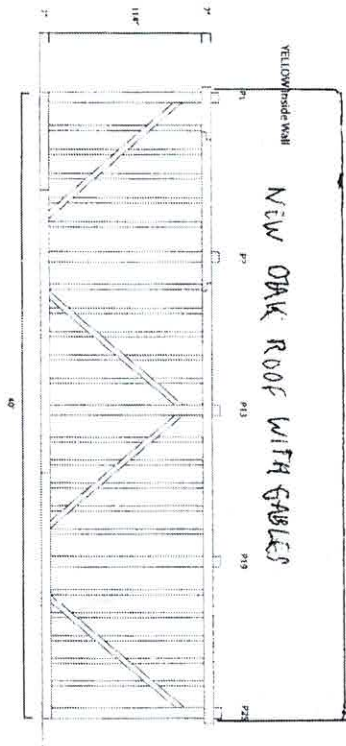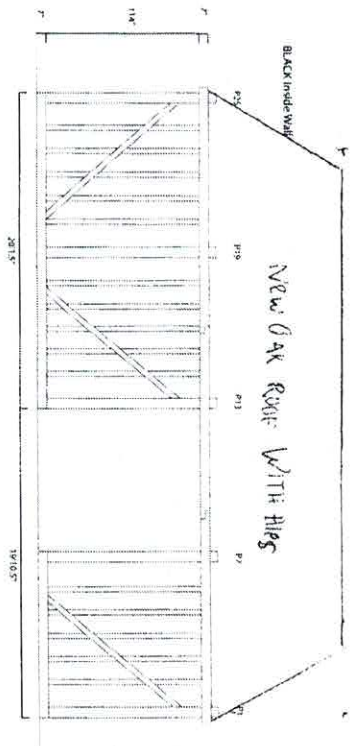

AURSHAM
BARN

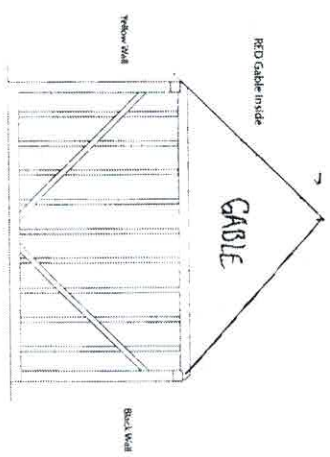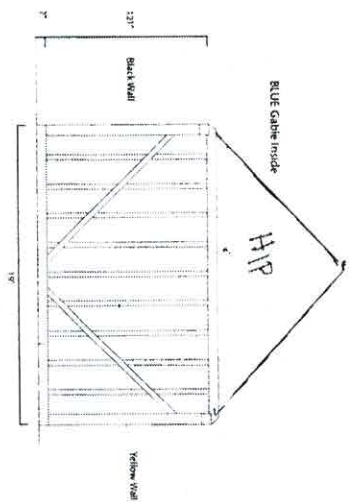


Barn

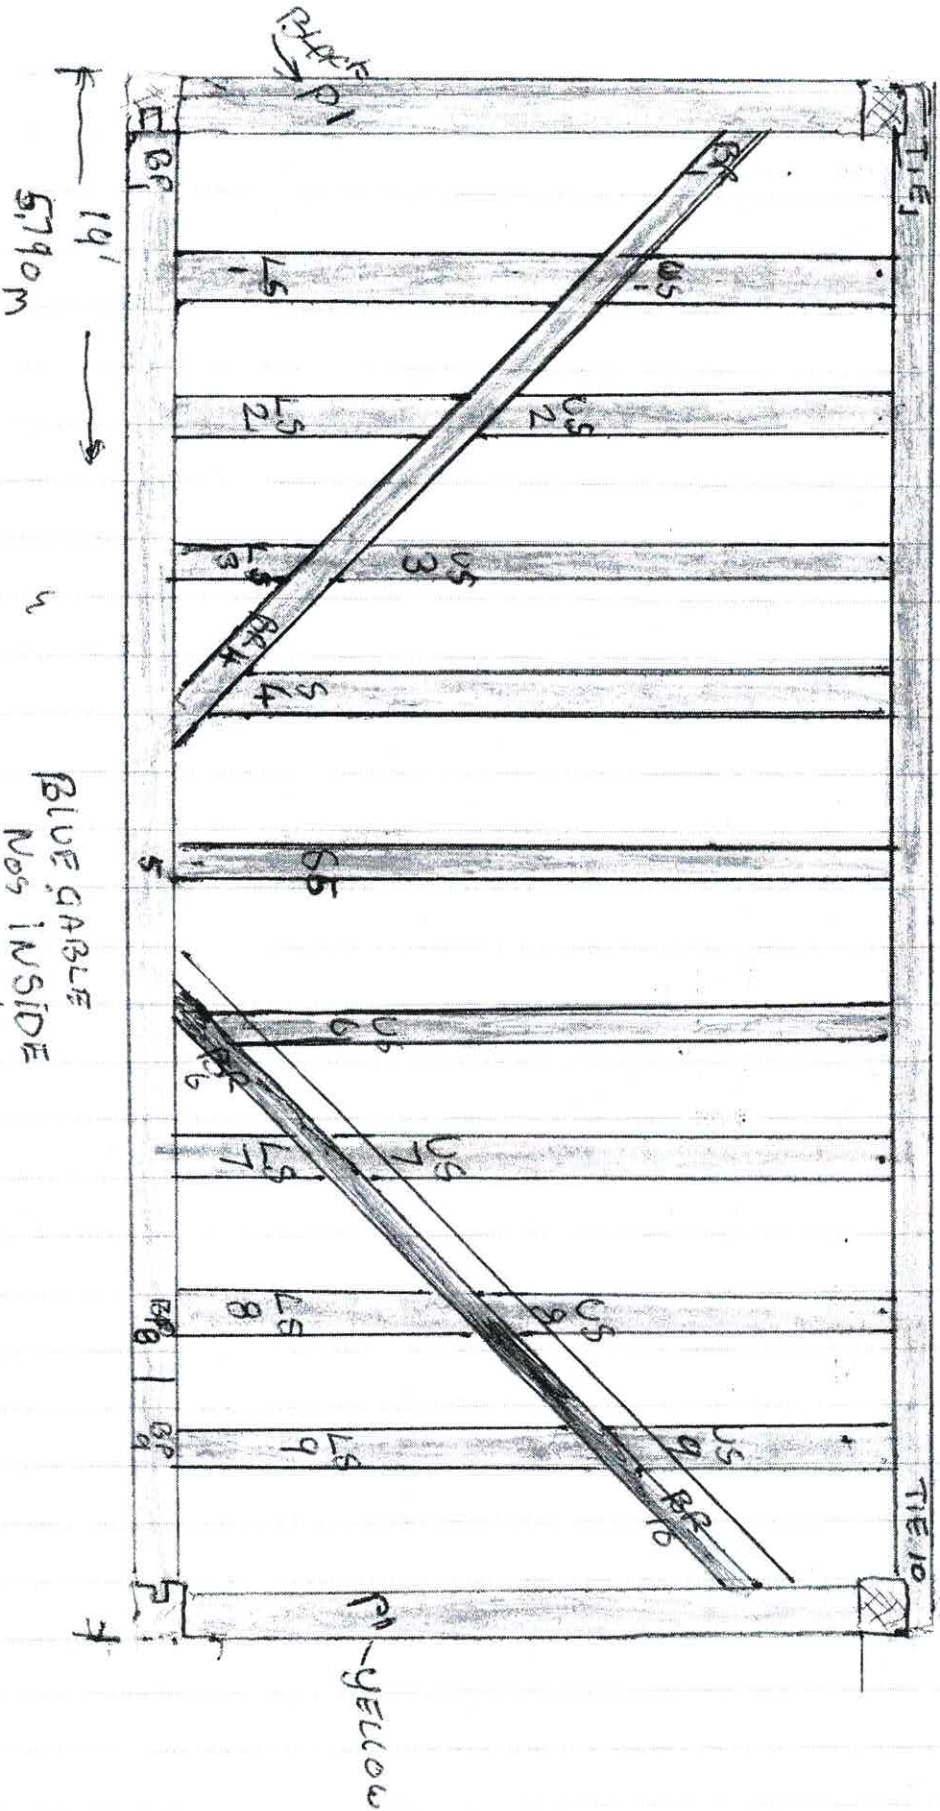

Barn

$$\frac{40' = 12200}{6140}$$

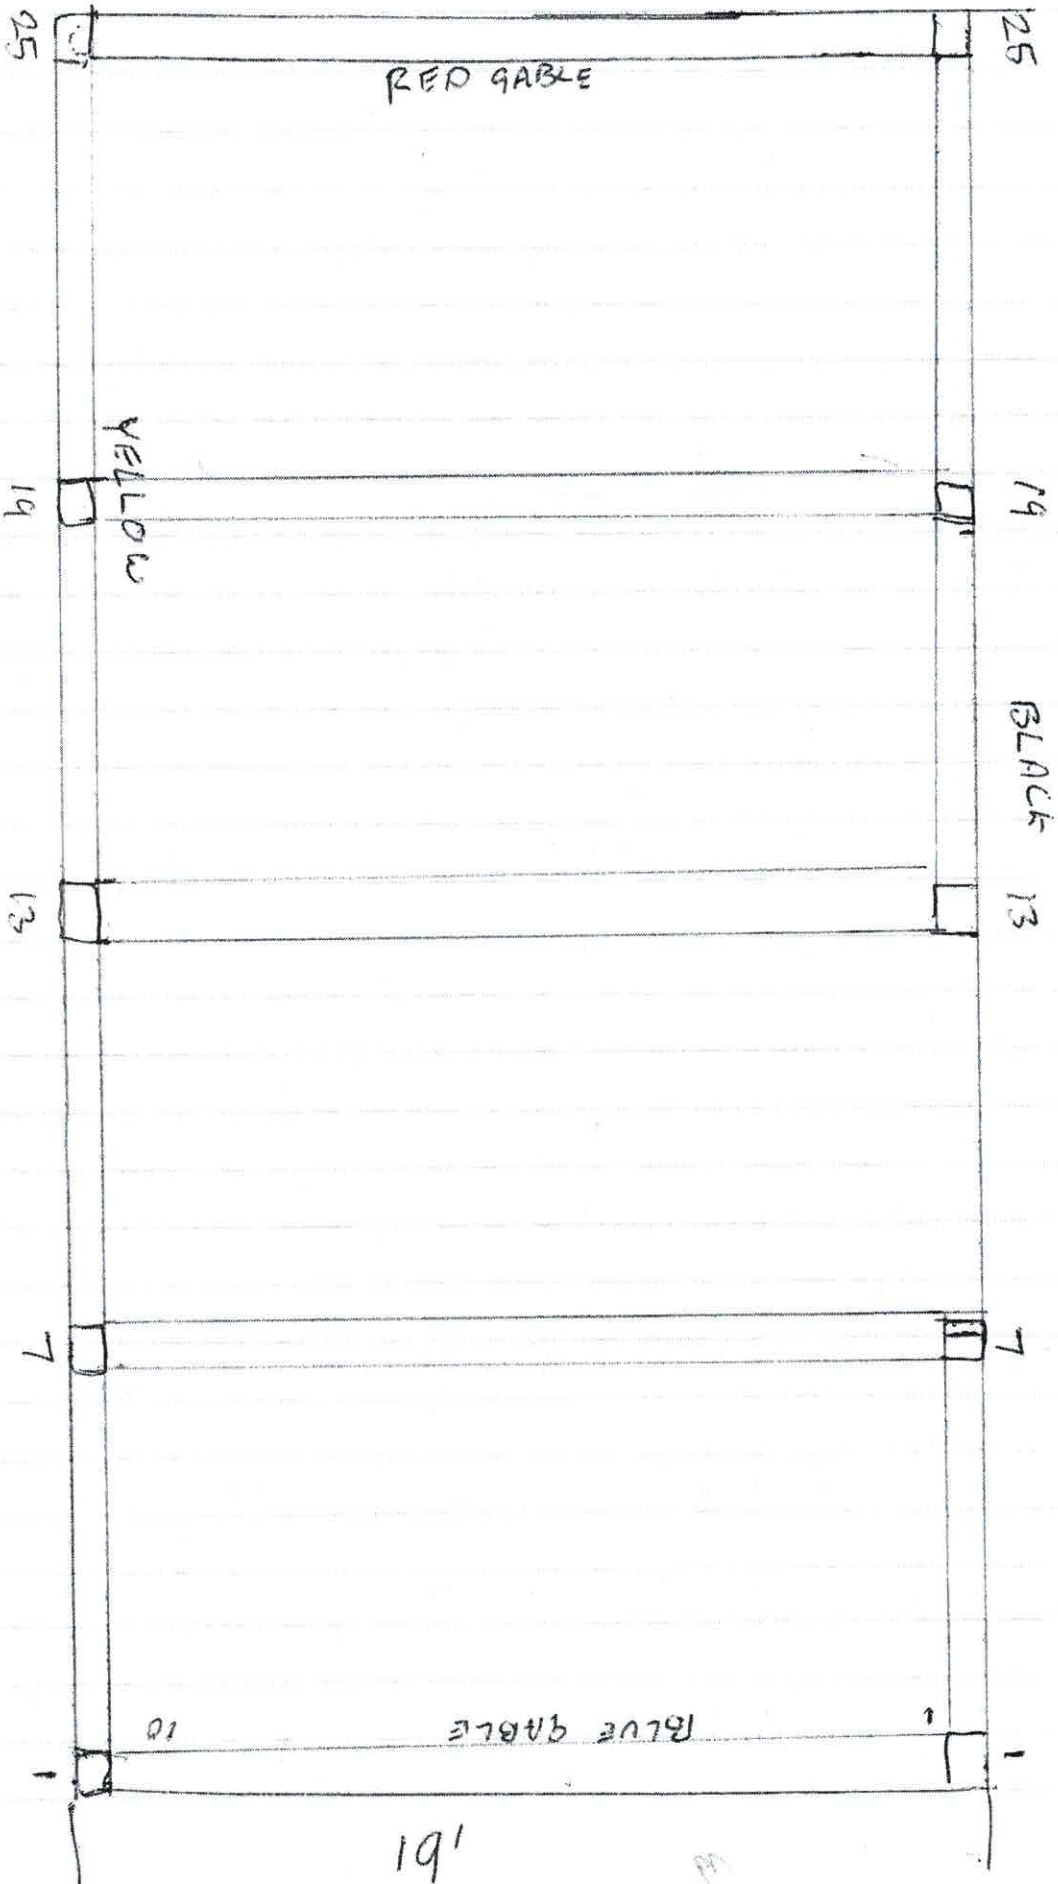


INSIDE



PLAN


BLAC
Nos

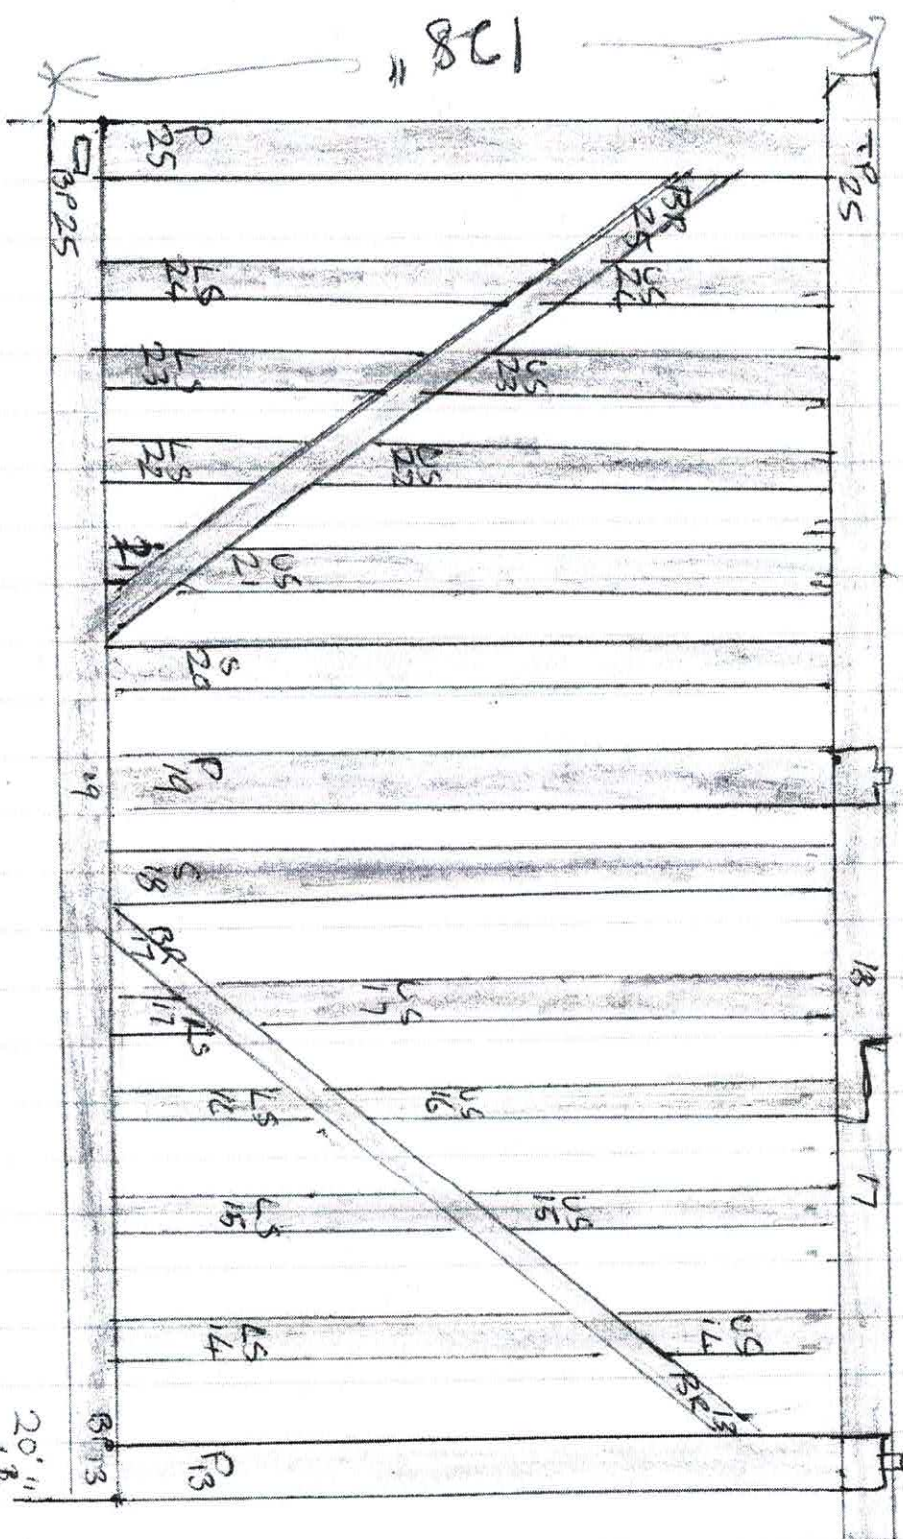

20' 11"
1/8"
6m 11.4m


(h)

Barn Back Wall
Numbers on inside, Yellow

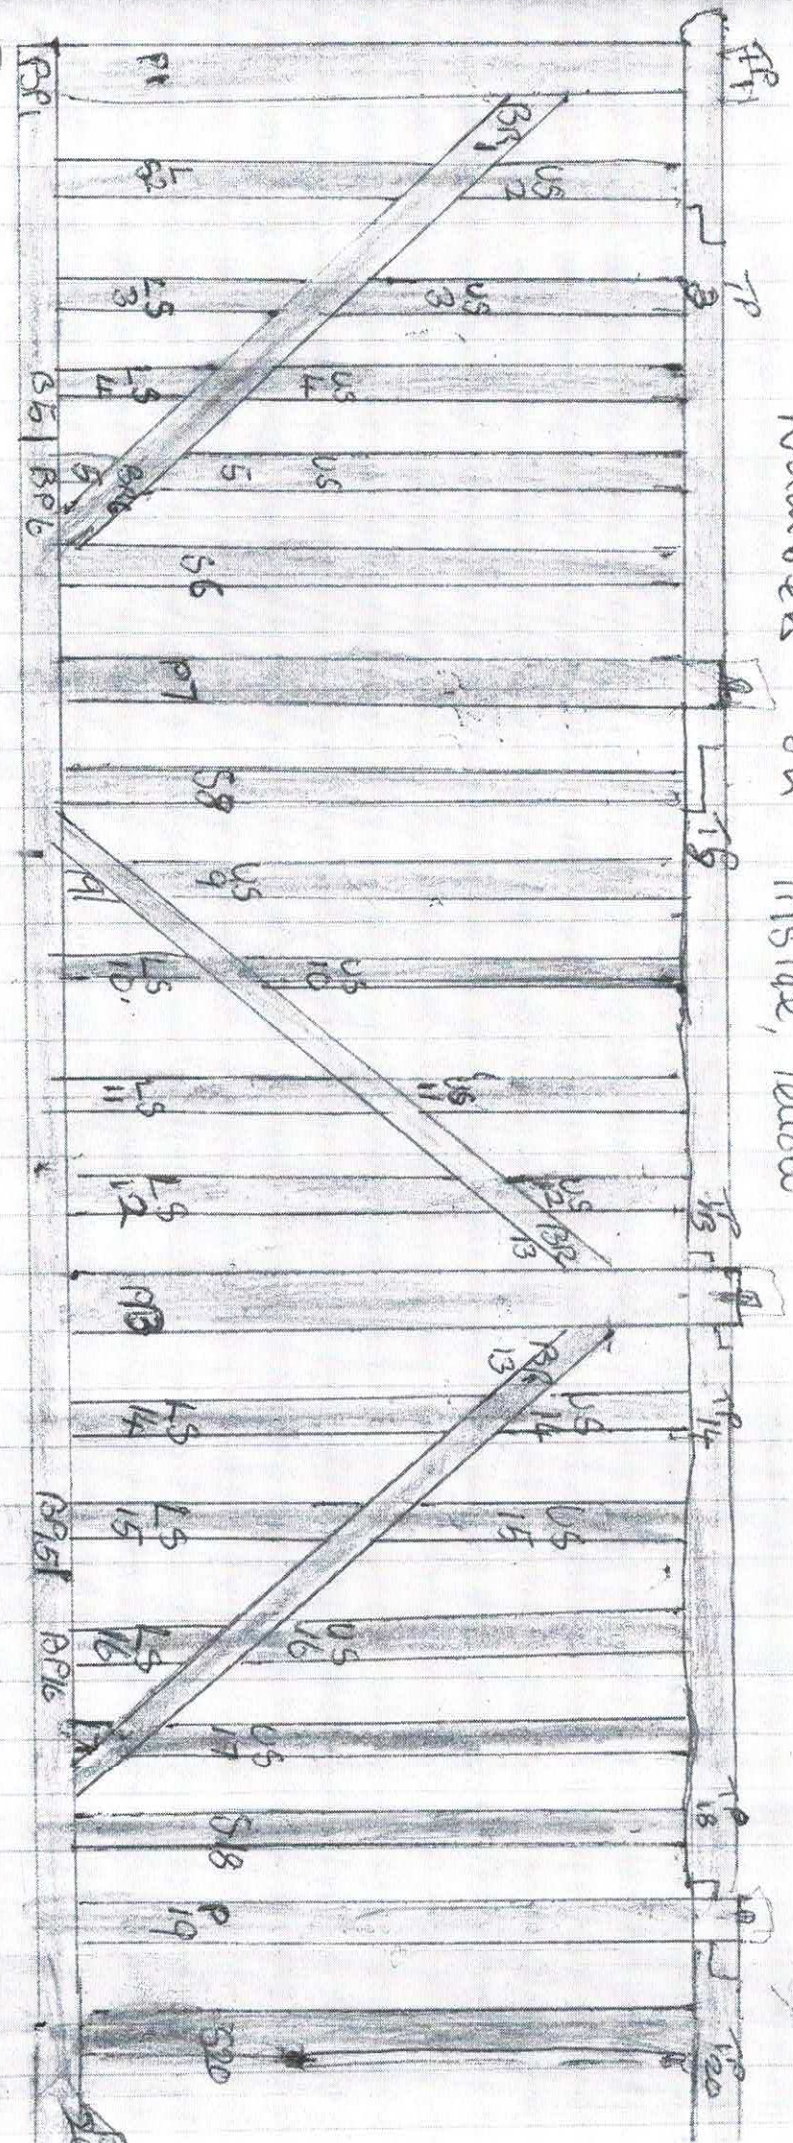

Barn

Yellow
wall

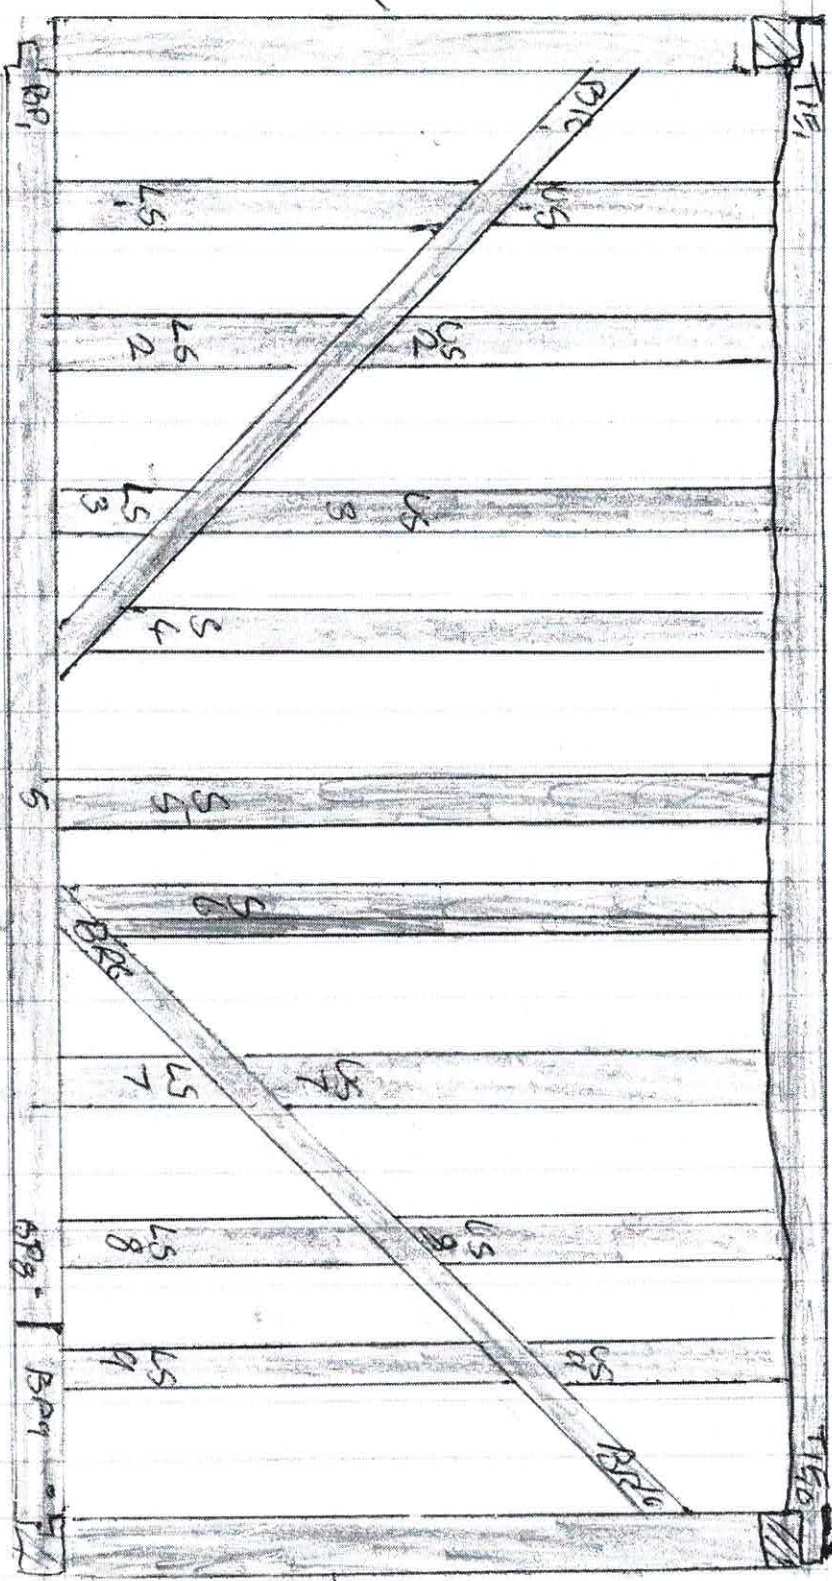

Black
wall

RED GABLE
Nos INSIDE